




FRONT ELEVATION

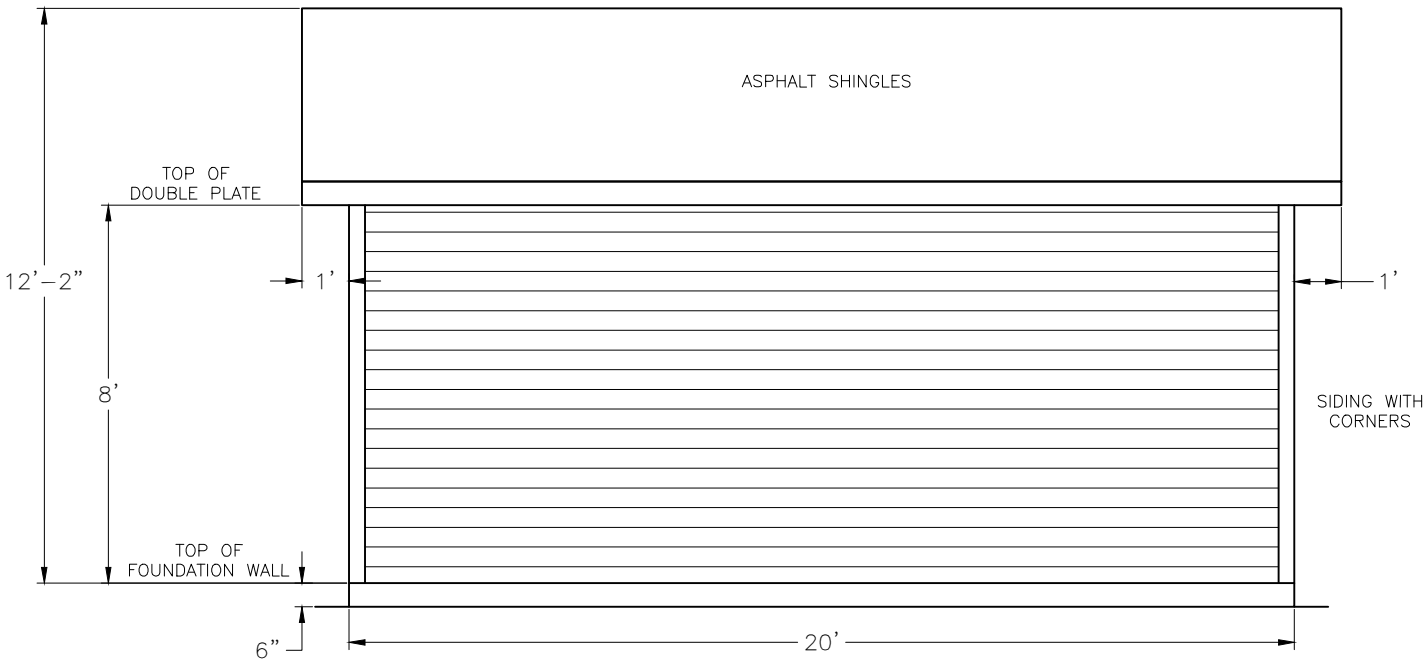

LEFT ELEVATION

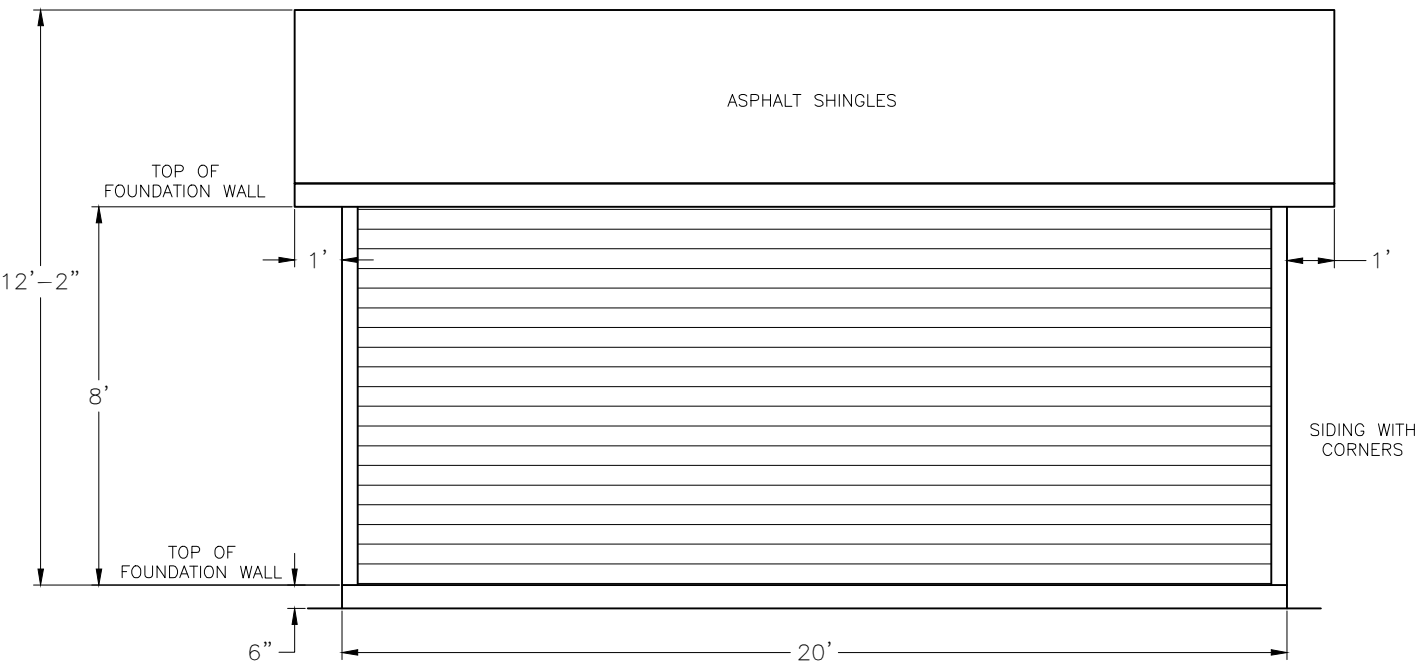

RIGHT ELEVATION

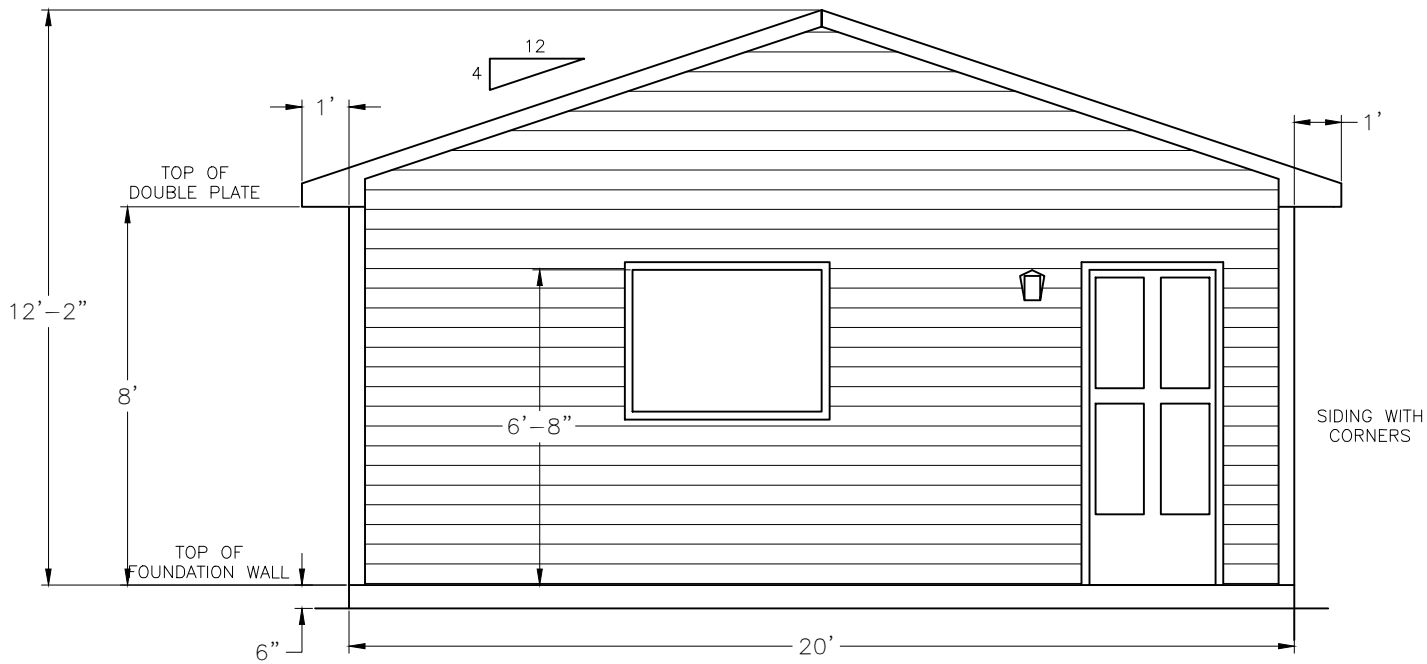

REAR ELEVATION

| | | | | | | |
|--|--------------|-------|---------------------------|--------------------|-----------------|------------------|
| — | — | | | — | — | |
| REV. | DESCRIPTION | | | REV. BY | DATE | |
| REVISIONS | | | | | | |
| UNLESS OTHERWISE SPECIFIED DIMENSIONS ARE IN FEET | DRAWN BY: | DATE: | TITLE: GARAGE PLAN | | | |
| | DESIGNED BY: | DATE: | | | | |
| | | | | | | |
| | | | | | | |
| | | | SIZE B | DWG NO.: | SHEET 2 OF 2 | REV — |
| | | | | WEIGHT(EST.): LBS. | | SCALE: 1/4" = 1' |